


109

110

115

116

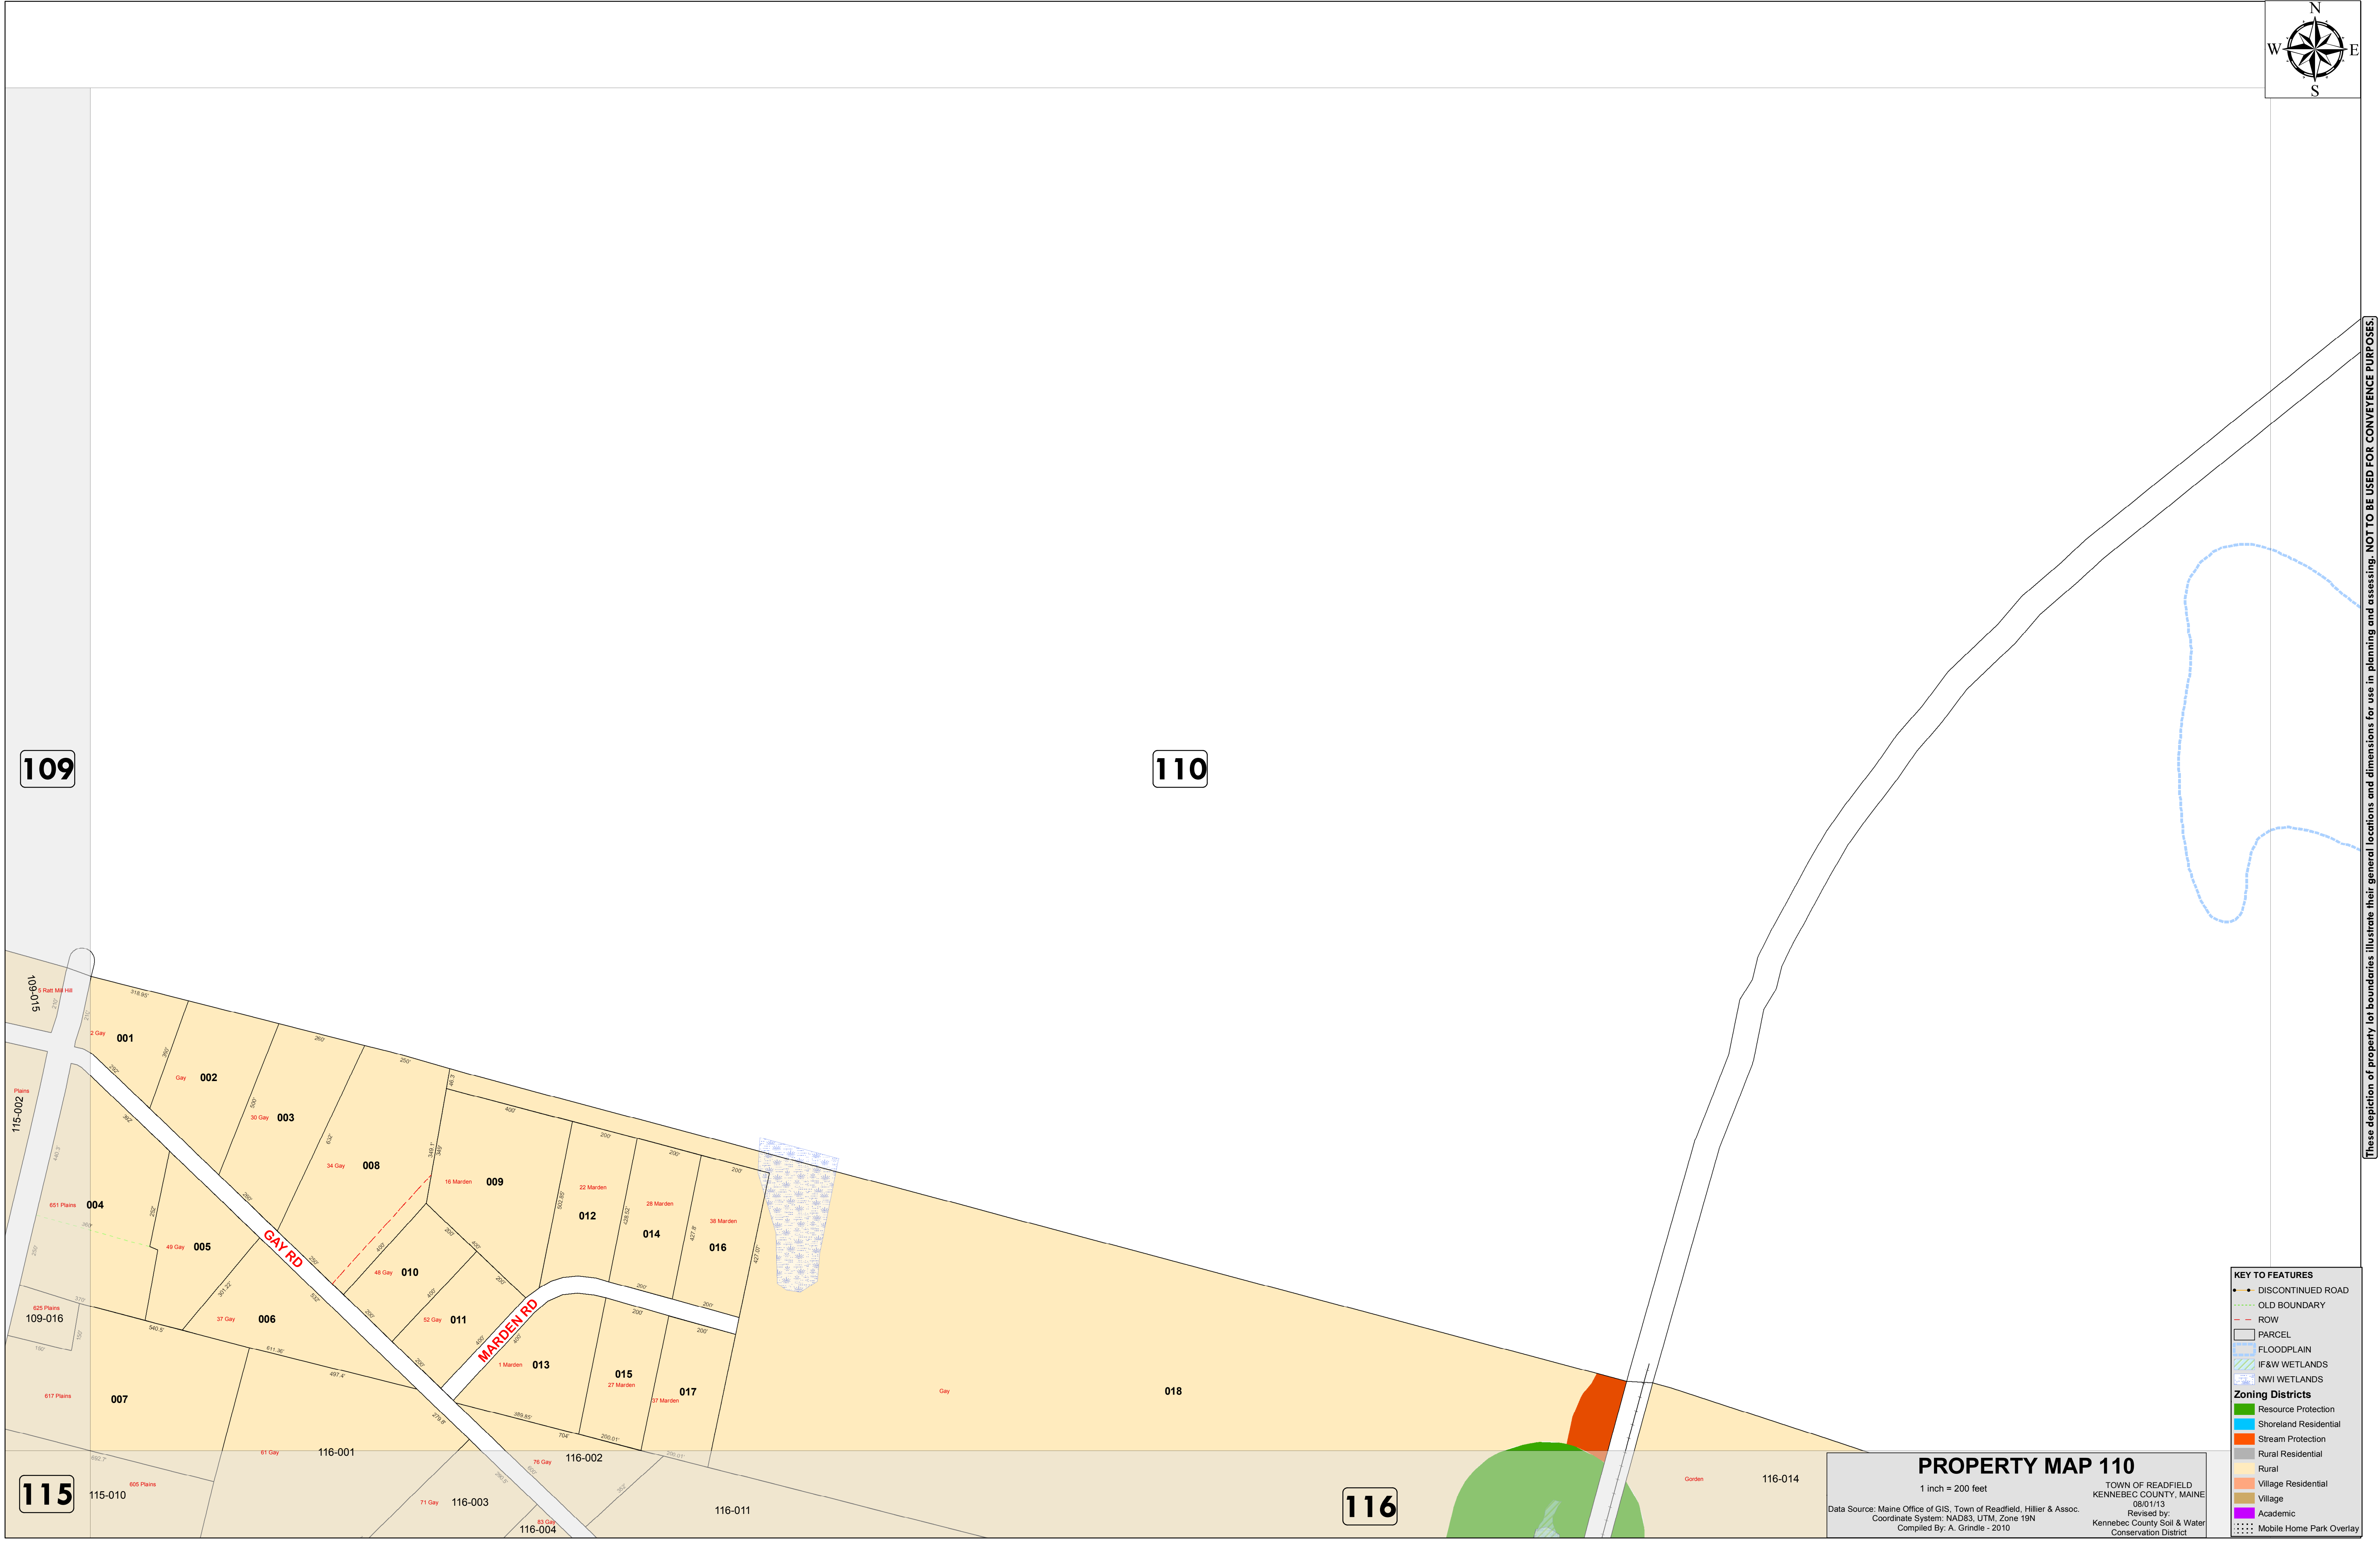

These depiction of property lot boundaries illustrate their general locations and dimensions for use in planning and assessing. NOT TO BE USED FOR CONVEYANCE PURPOSES.

KEY TO FEATURES

- DISCONTINUED ROAD
- OLD BOUNDARY
- ROW
- PARCEL
- FLOODPLAIN
- IF&W WETLANDS
- NWI WETLANDS

Zoning Districts

- Resource Protection
- Shoreland Residential
- Stream Protection
- Rural Residential
- Rural
- Village Residential
- Village
- Academic
- Mobile Home Park Overlay

PROPERTY MAP 110

1 inch = 200 feet

Data Source: Maine Office of GIS, Town of Readfield, Hillier & Assoc.
Coordinate System: NAD83, UTM, Zone 19N
Compiled By: A. Grindle - 2010

TOWN OF READFIELD
KENNEBEC COUNTY, MAINE
08/01/13
Revised by:
Kennebec County Soil & Water
Conservation District