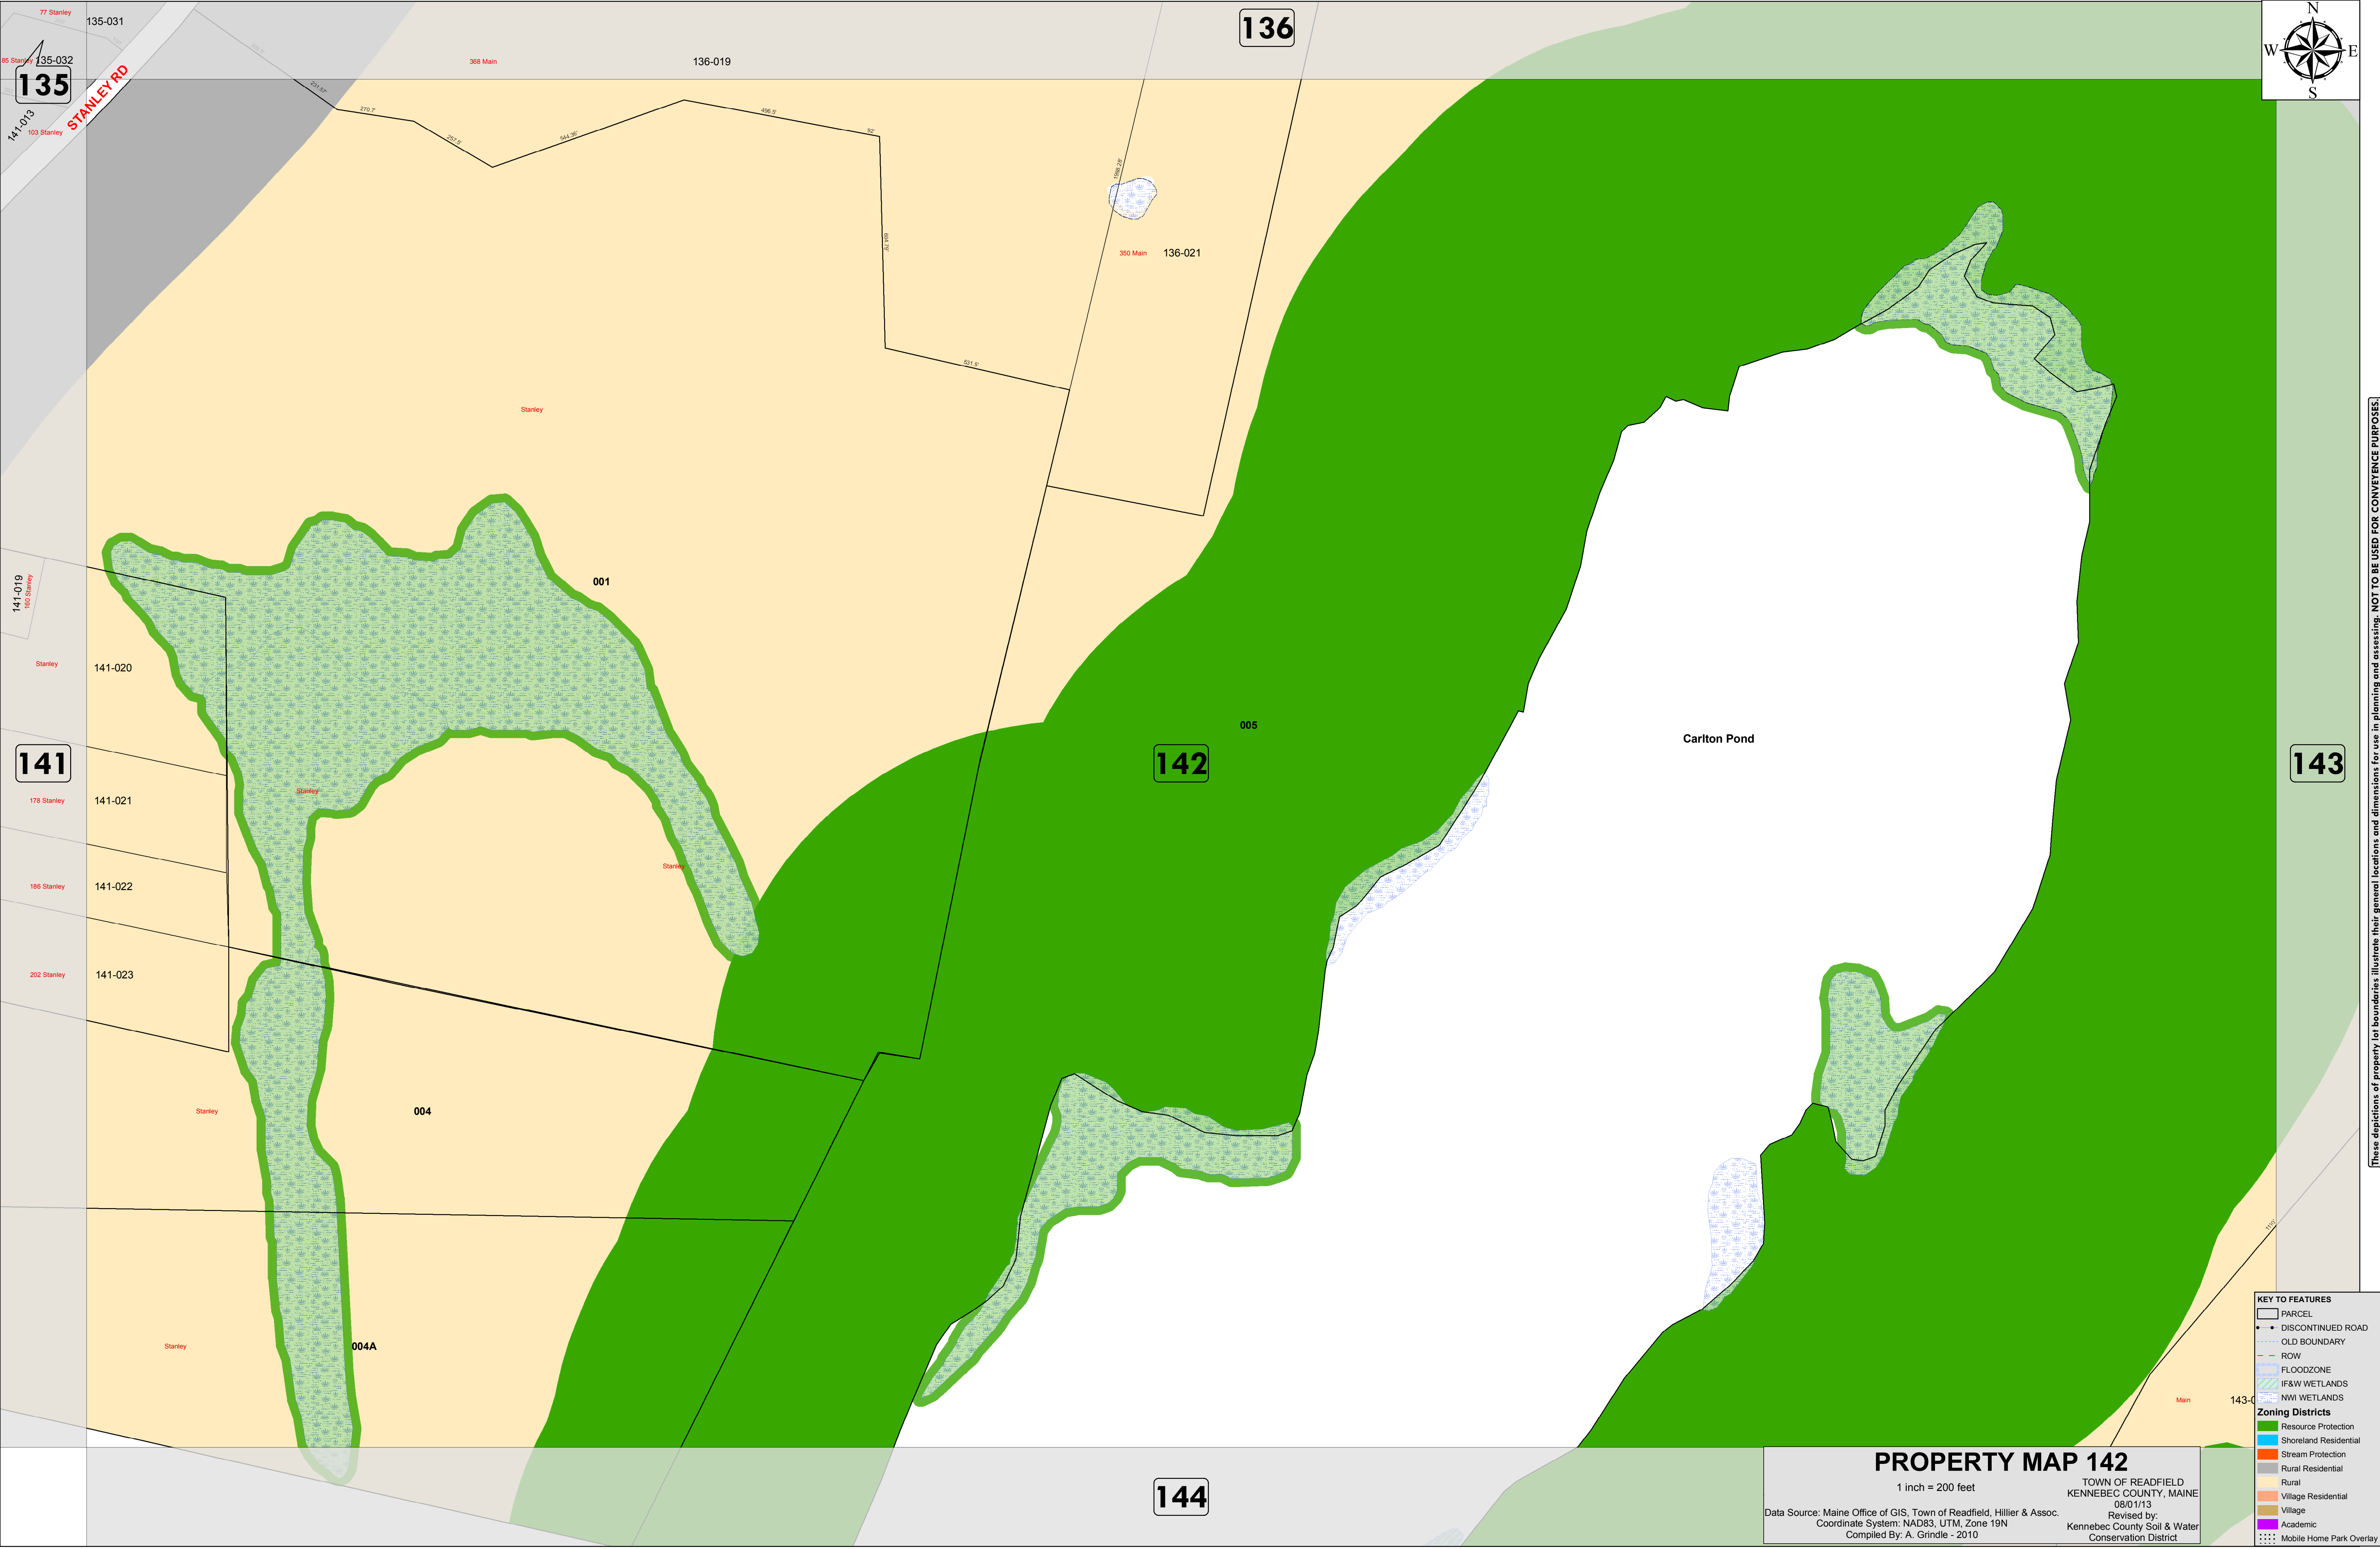


These depictions of property lot boundaries illustrate their general locations and dimensions for use in planning and assessing. NOT TO BE USED FOR CONVEYANCE PURPOSES.

KEY TO FEATURES

PARCEL

DISCONTINUED ROAD

OLD BOUNDARY

ROW

FLOODZONE

IF&W WETLANDS

NWI WETLANDS

Zoning Districts

Resource Protection

Shoreland Residential

Stream Protection

Rural Residential

Rural

Village Residential

Village

Academic

Mobile Home Park Overlay

1 inch = 200 feet

TOWN OF READFIELD
KENNEBEC COUNTY, MAINE
08/01/13

Data Source: Maine Office of GIS, Town of Readfield, Hillier & Assoc.
Coordinate System: NAD83, UTM, Zone 19N
Compiled By: A. Grindle - 2010

Revised by:
Kennebec County Soil & Water
Conservation District