


MAYHEW 2023

LOVEJOY

DOCK

POND

WATER ELEVATION 5-27-2023 = 301.7' NAVD88
BASE FLOOD ELEVATION = 304.4' NAVD88

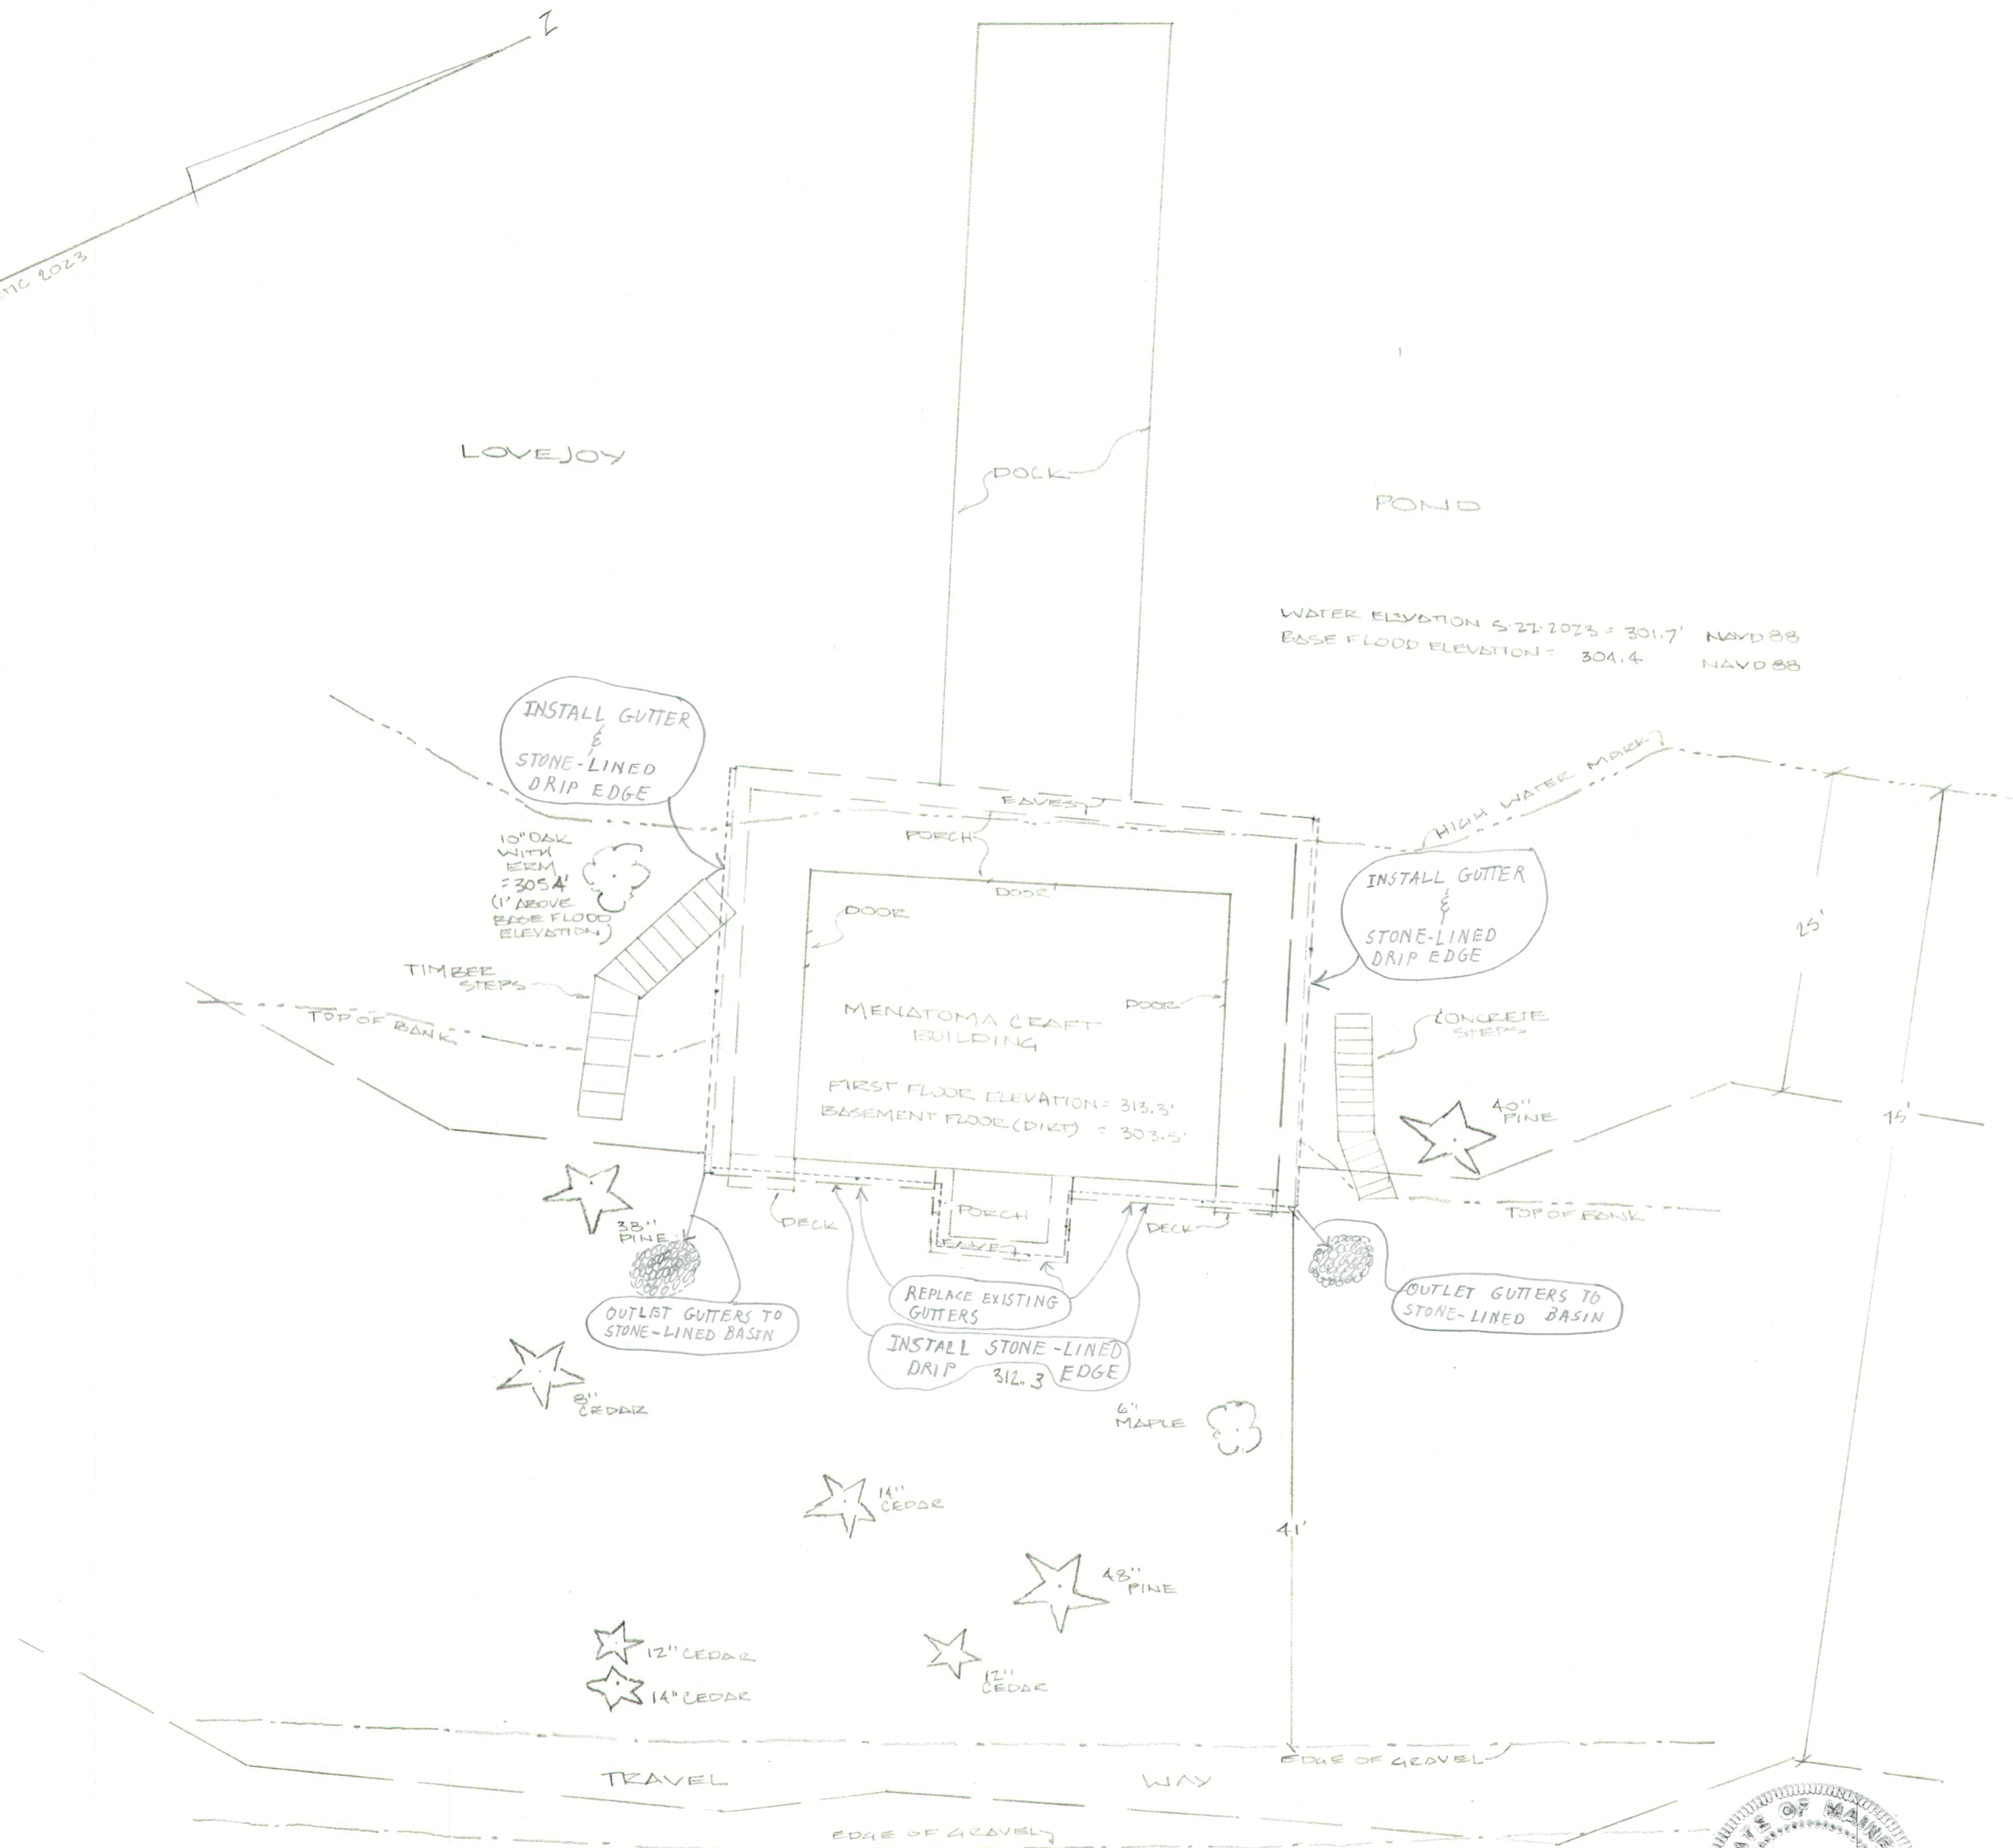


IMPERVIOUS AREA:
 STRUCTURE FOOTPRINT: 1407 SQ. FT.
 STEPS: 113 SQ. FT.
 TOTAL: 1520 SQ. FT.

ELEVATION REFERENCE MARK (ERM):
 MAG NAIL IN BASE 10" OAK (SET
 1' ABOVE BASE FLOOD ELEVATION) =
 305.4' NAVD88

- REVISED JUNE 22, 2023, STORM WATER
 CONSIDERATIONS:
- ① REPLACE & INSTALL GUTTERS
 - ② ADD STONE-LINED DRIP EDGES BELOW EAVES
 - ③ OUTLET GUTTERS TO STONE-LINED BASINS

SITE SKETCH
 CAMP MENATOMA CRAFT BUILDING
 LOVEJOY POND
 READFIELD, KENNEBEC COUNTY, MAINE
 22 MAY 2023 1" = 10'

BY THAYER ENGINEERING COMPANY, INC
 PROJECT NO. 0302A1

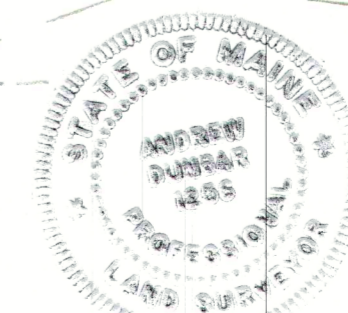

GRAPHIC SCALE 1" = 10'

Andrew Dunton June 22, 2023