




KEY TO FEATURES	
	PARCELS
	PARCELS NOT PART OF 109
	DISCONTINUED ROAD
	OLD BOUNDARY
	ROW

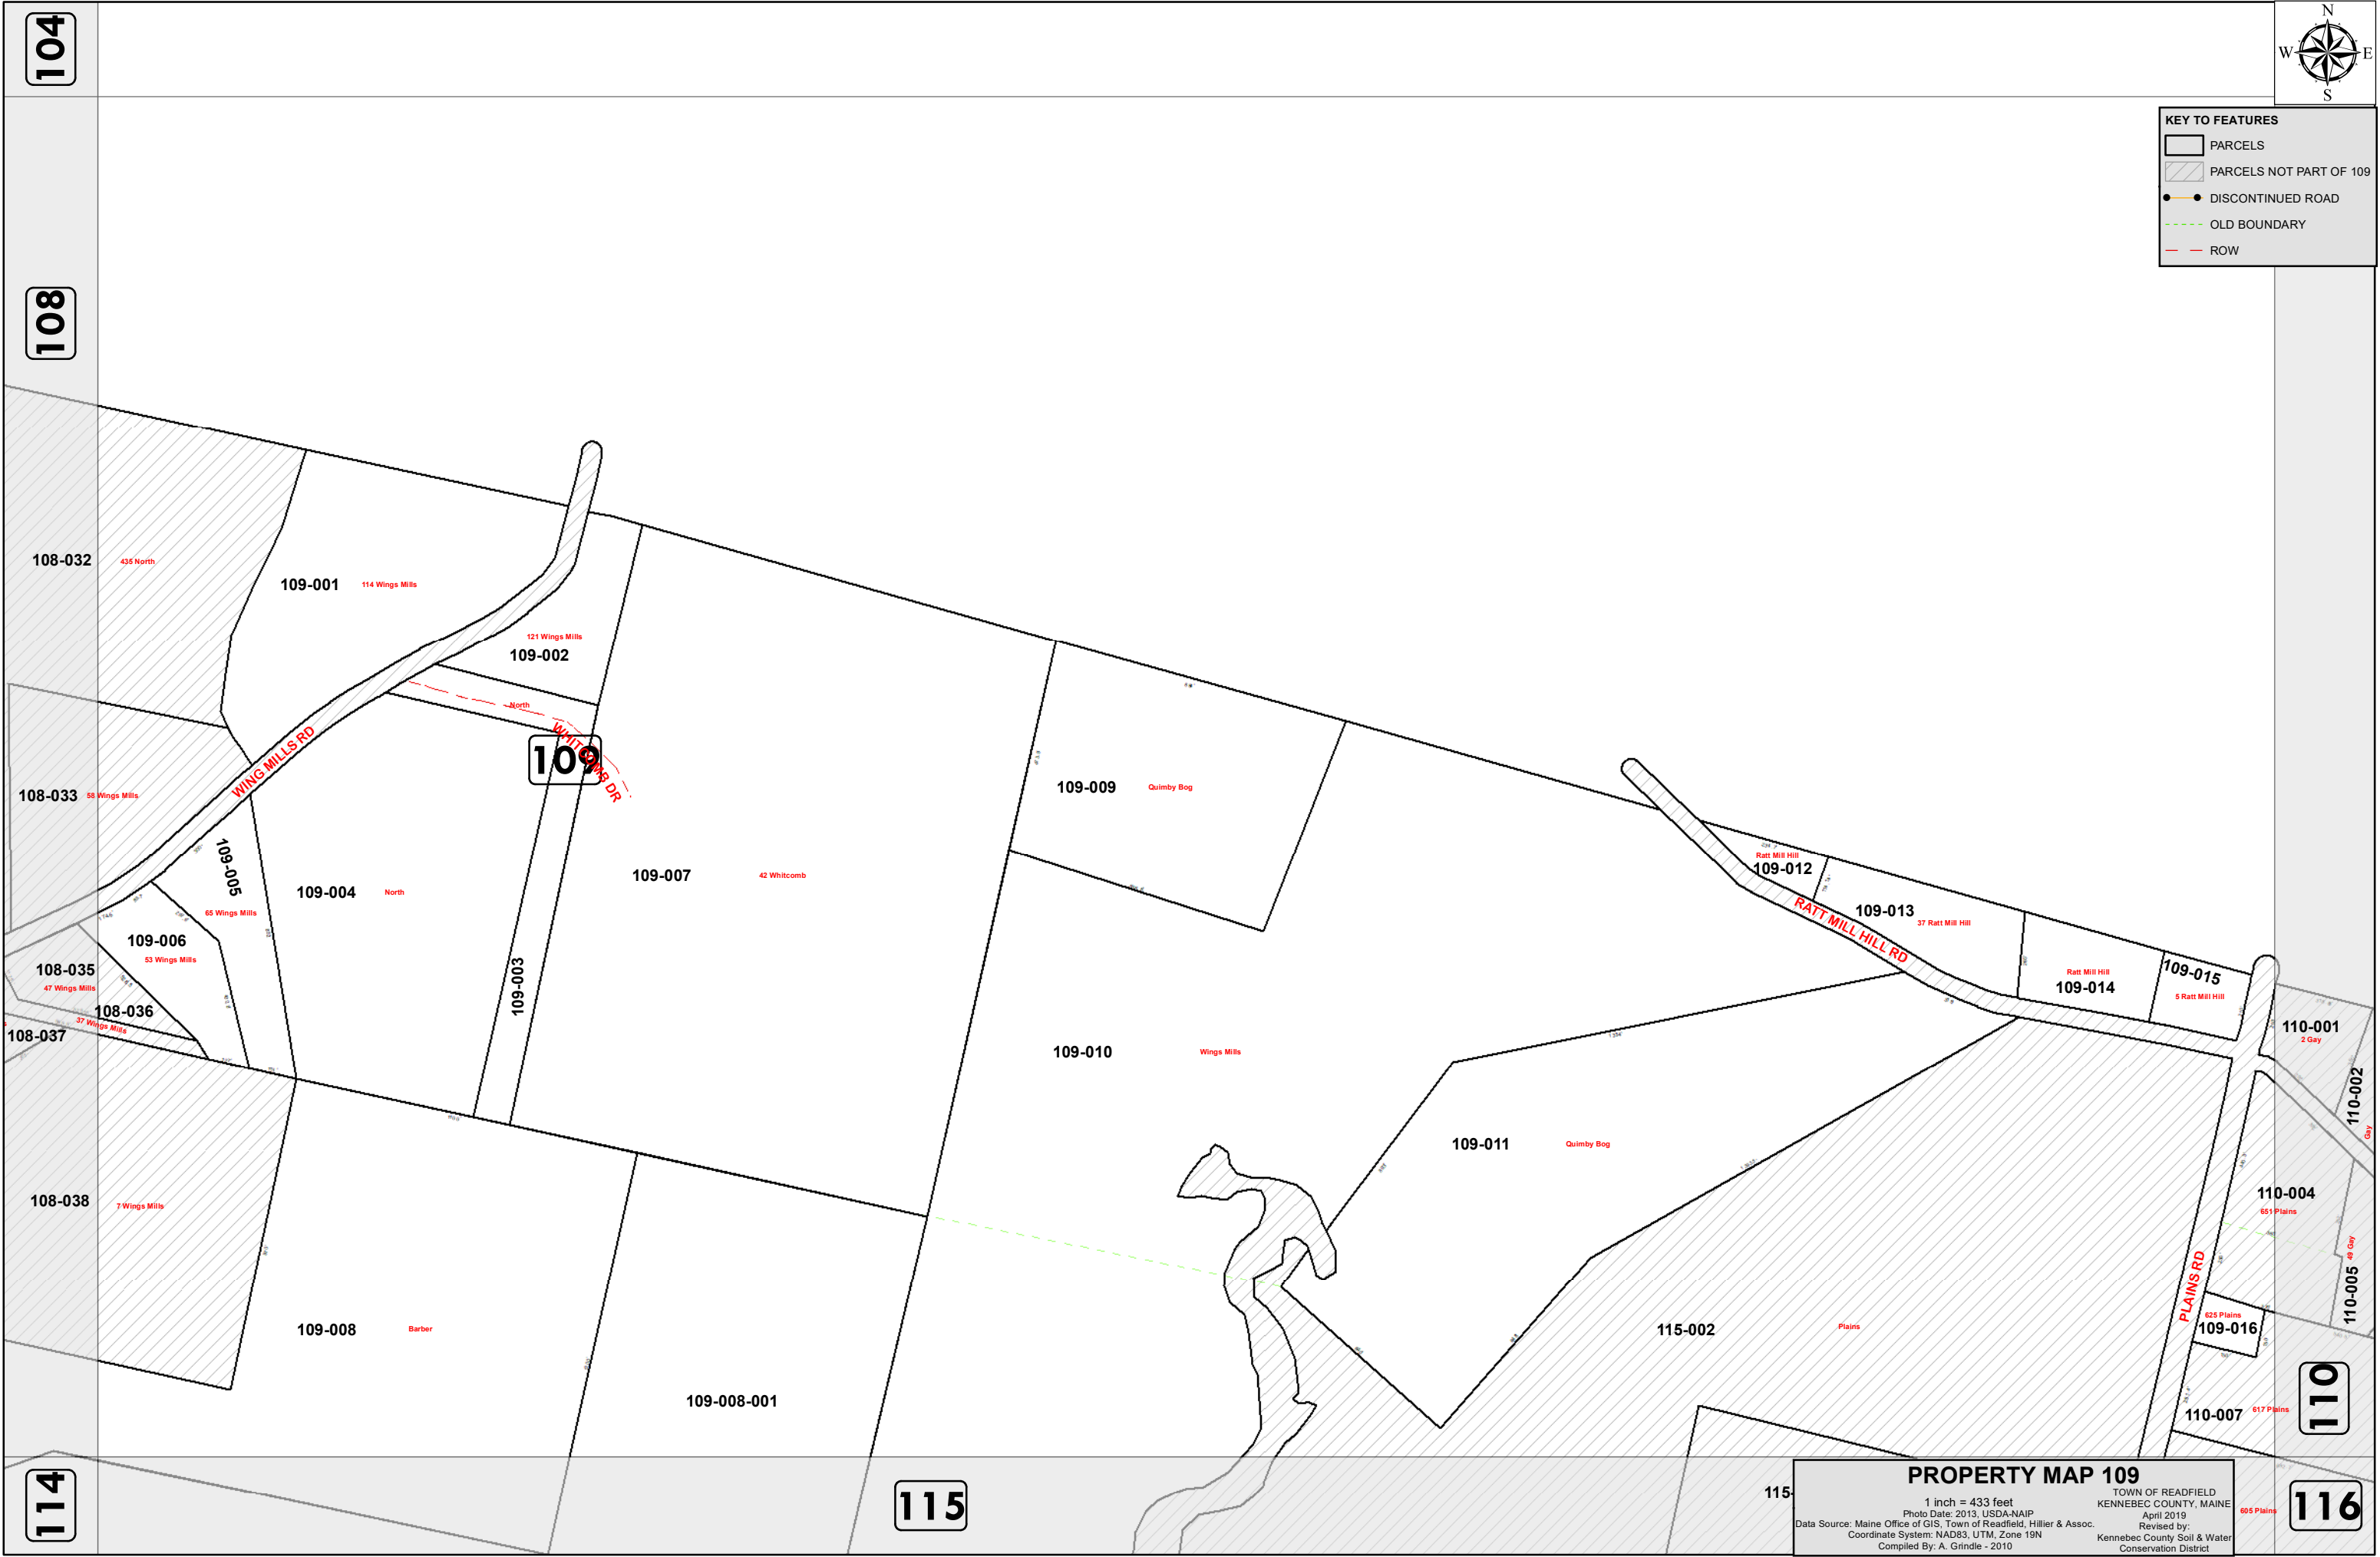

These depictions of property boundaries illustrate their general locations and dimensions for use in planning and assessing. NOT TO BE USED FOR CONVEYANCE PURPOSES.

**PROPERTY MAP 109**  
 TOWN OF READFIELD  
 KENNEBEC COUNTY, MAINE  
 1 inch = 433 feet  
 Photo Date: 2013, USDA-NAIP  
 April 2019  
 Data Source: Maine Office of GIS, Town of Readfield, Hillier & Assoc.  
 Revised by:  
 Coordinate System: NAD83, UTM, Zone 19N  
 Kennebec County Soil & Water  
 Conservation District  
 Compiled By: A. Grindle - 2010

104

108

109

114

115

110

116